

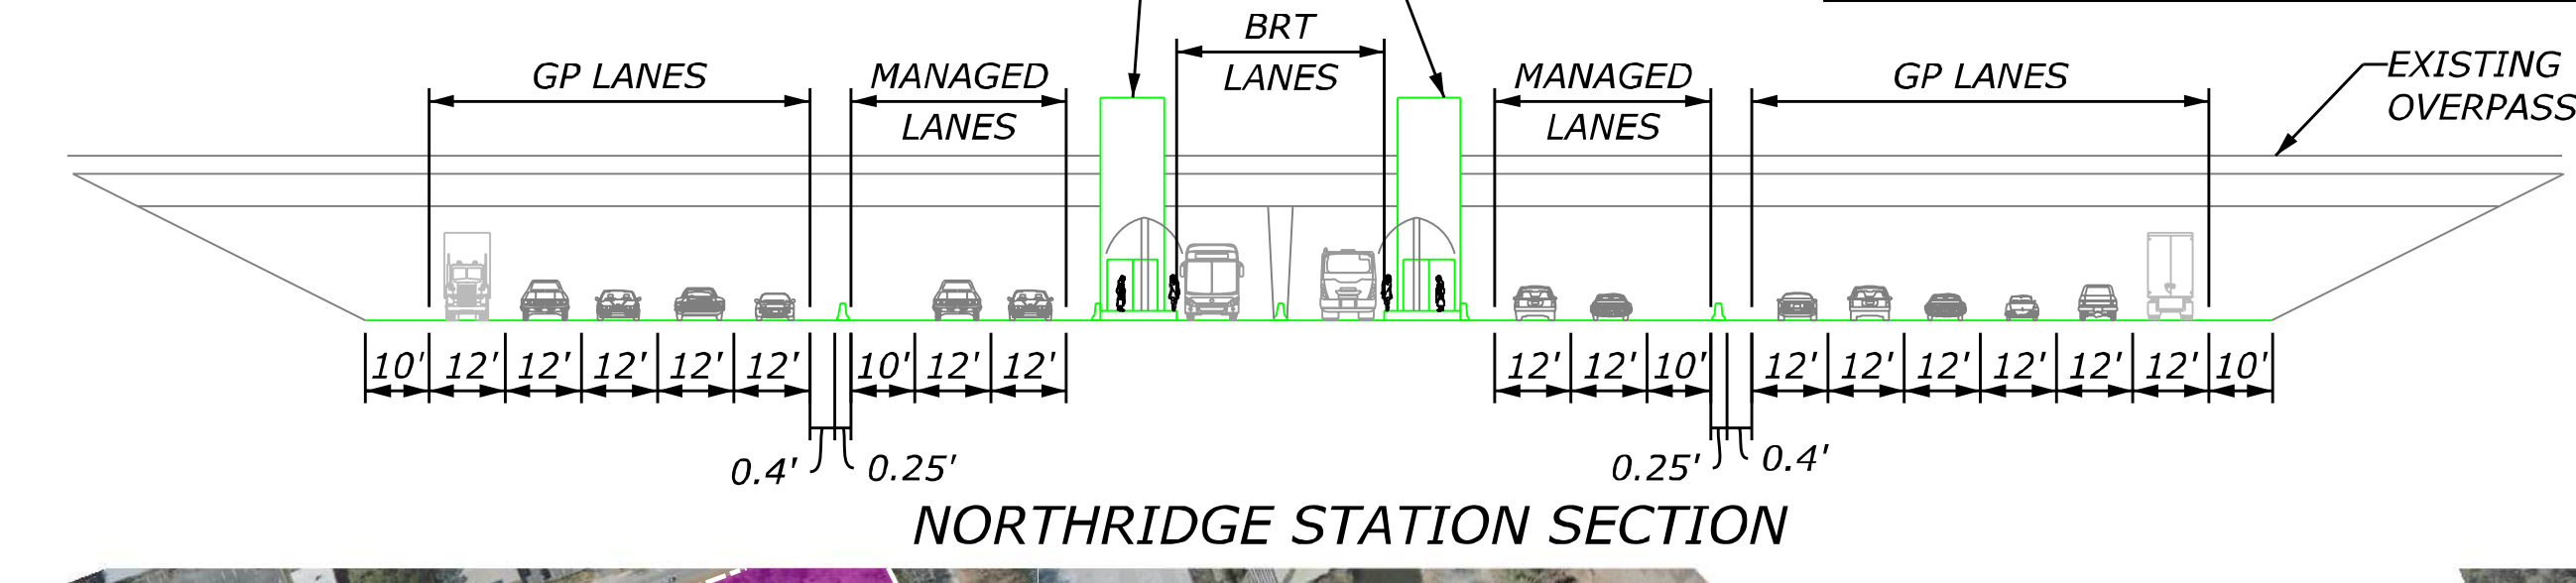



- LEGEND**
- PLAN**
- BRT ALIGNMENT
 - STRUCTURE
 - RETAINING WALL
 - ROADWAY BARRIER
 - EDGE OF PAVEMENT
 - BRT ROUTE
 - STATION
 - FREEWAY IMPROVEMENTS BY OTHERS
 - ELEVATED FREEWAY IMPROVEMENTS BY OTHERS
 - ALPHARETTA BUFFER ZONE
 - PREFERRED HRT PARK&RIDE SITE
 - OTHER PARK&RIDE SITES CONSIDERED
 - CUT
 - FILL
- PROFILE**
- BRT PROFILE
 - EXISTING GROUND

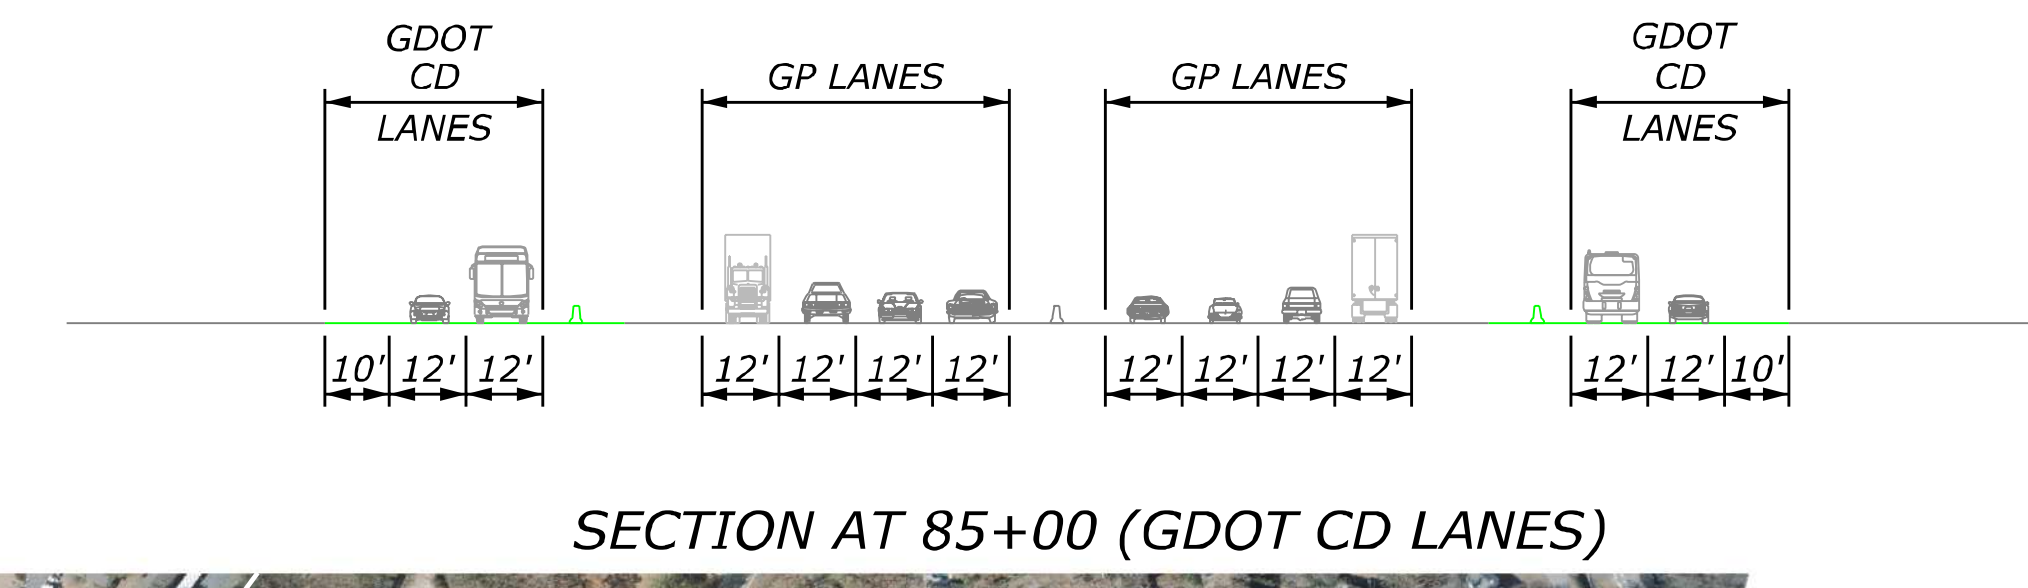


Build Alternative 3 – BRT in Managed Lanes

 

- LEGEND**
- PLAN**
- BRT ALIGNMENT
 - STRUCTURE
 - RETAINING WALL
 - ROADWAY BARRIER
 - EDGE OF PAVEMENT
 - BRT ROUTE
 - STATION
 - FREEWAY IMPROVEMENTS BY OTHERS
 - ELEVATED FREEWAY IMPROVEMENTS BY OTHERS
 - ALPHARETTA BUFFER ZONE
 - PREFERRED HRT PARK&RIDE SITE
 - OTHER PARK&RIDE SITES CONSIDERED
 - CUT
 - FILL
- PROFILE**
- BRT PROFILE
 - EXISTING GROUND

 

Build Alternative 3 – BRT in Managed Lanes

 


LEGEND

PLAN


- BRT ALIGNMENT
- STRUCTURE
- RETAINING WALL
- ROADWAY BARRIER
- EDGE OF PAVEMENT
- BRT ROUTE
- STATION
- FREEWAY IMPROVEMENTS BY OTHERS
- ELEVATED FREEWAY IMPROVEMENTS BY OTHERS
- ALPHARETTA BUFFER ZONE
- PREFERRED HRT PARK&RIDE SITE
- OTHER PARK&RIDE SITES CONSIDERED
- CUT
- FILL

PROFILE


- BRT PROFILE
- - - - EXISTING GROUND

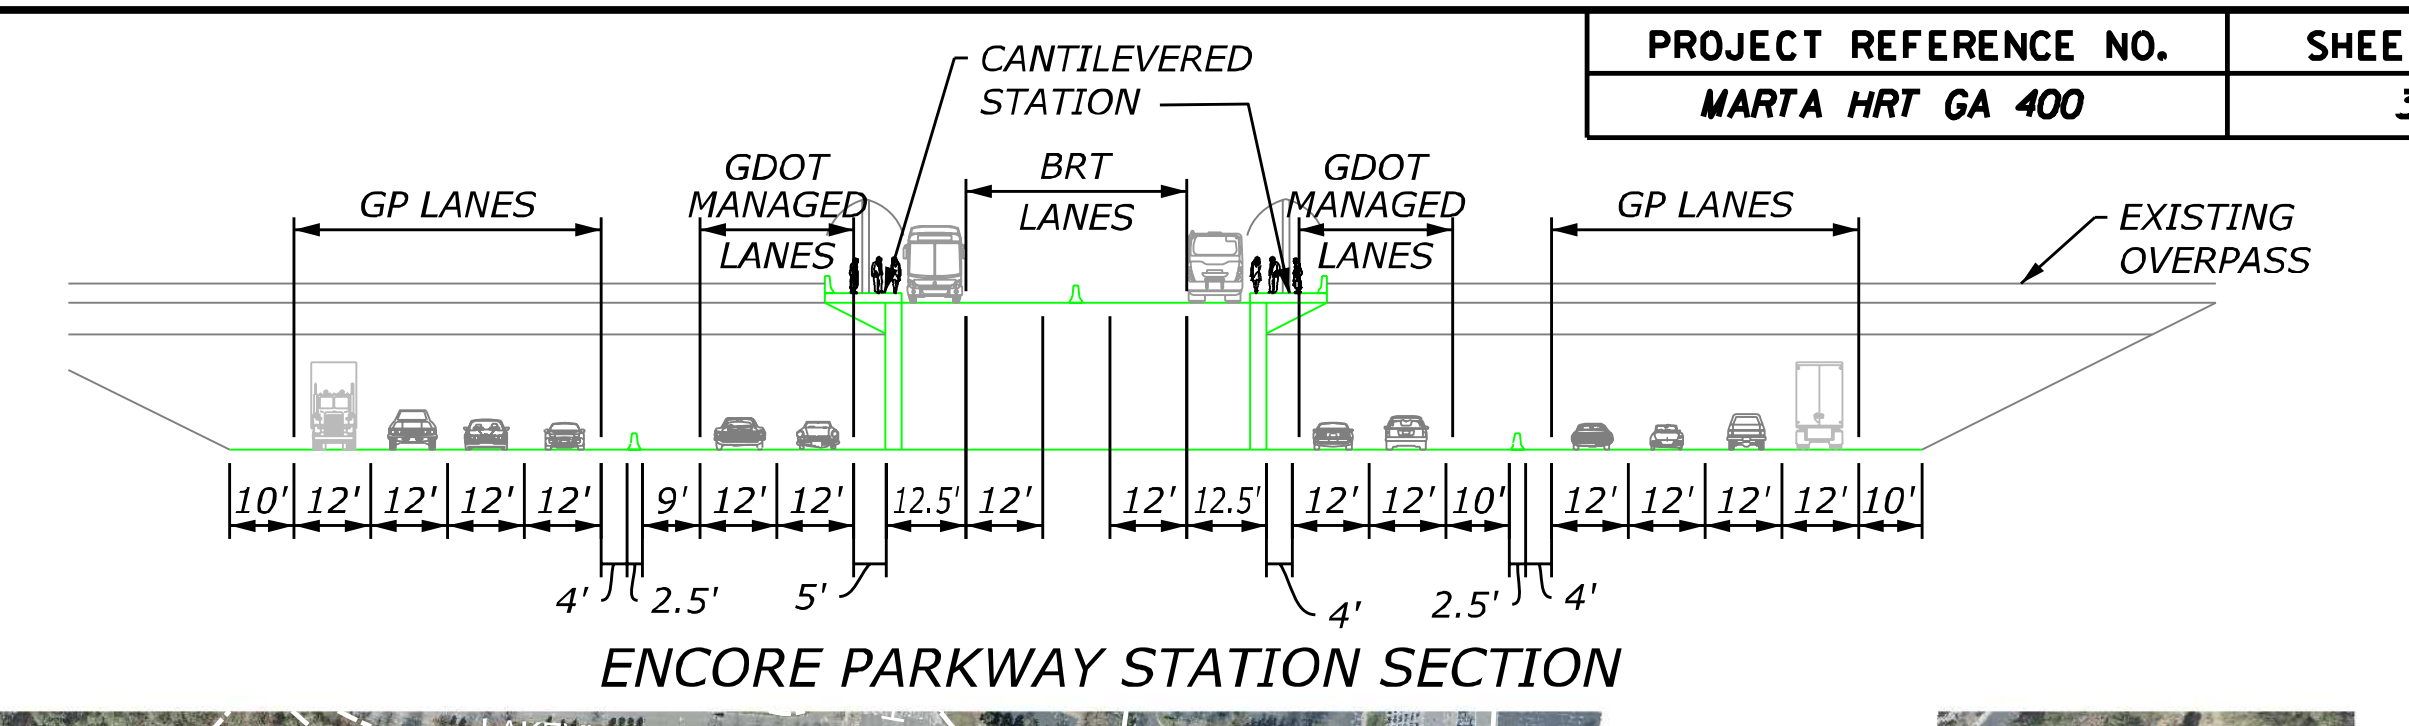

Build Alternative 3 – BRT in Managed Lanes

 

- LEGEND**
- PLAN**
- BRT ALIGNMENT
 - STRUCTURE
 - RETAINING WALL
 - ROADWAY BARRIER
 - EDGE OF PAVEMENT
 - BRT ROUTE
 - STATION
 - FREEWAY IMPROVEMENTS BY OTHERS
 - ELEVATED FREEWAY IMPROVEMENTS BY OTHERS
 - ALPHARETTA BUFFER ZONE
 - PREFERRED HRT PARK&RIDE SITE
 - OTHER PARK&RIDE SITES CONSIDERED
 - CUT
 - FILL
- PROFILE**
- BRT PROFILE
 - EXISTING GROUND

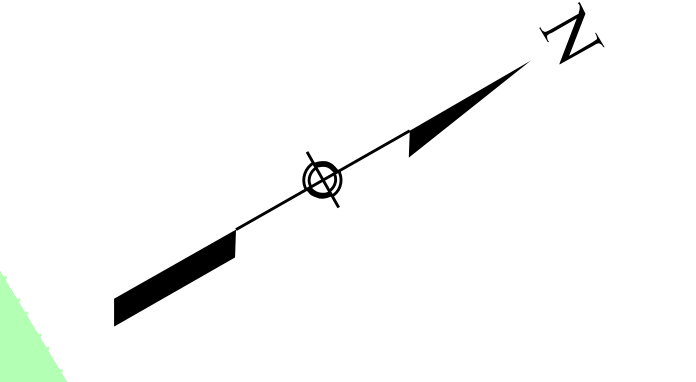

Build Alternative 3 – BRT in Managed Lanes

